



We want your views on the latest design

This plan shows the proposed changes to take place on Stockport Road outside of the Arcadia library

- Installation of a new Toucan crossing
- Creation of a quiet cycle route on Yew Tree Avenue
- Removal of existing traffic island outside of the library
- Shared footway space on both sides of the crossing
- New bollards to prevent pavement parking

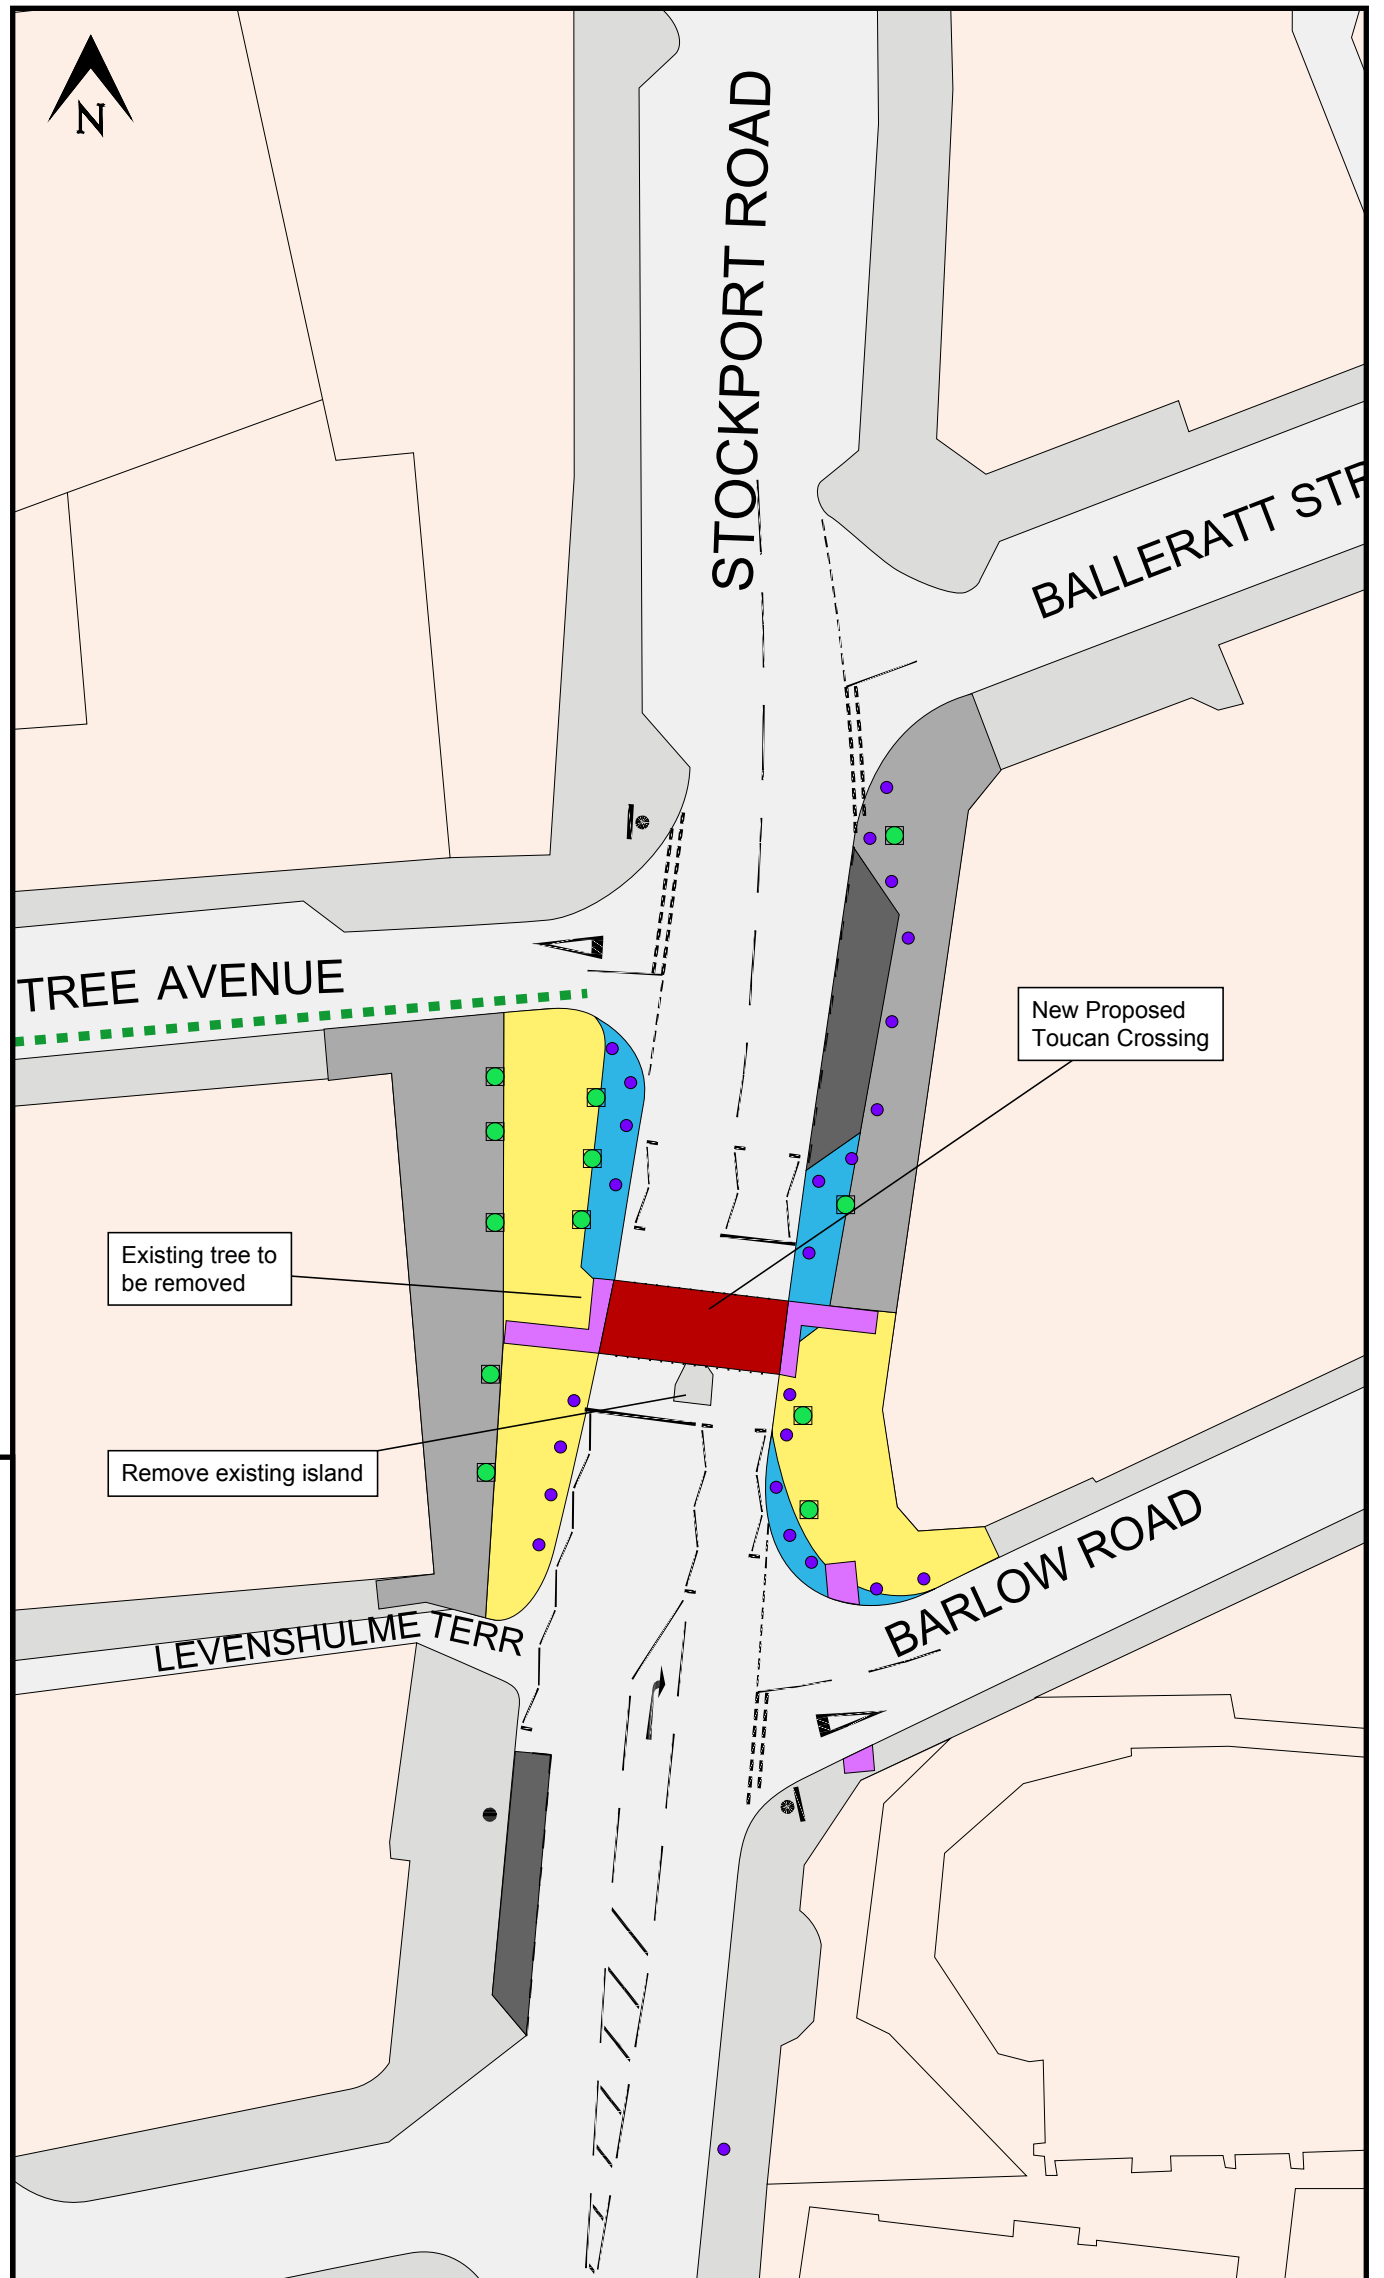

KEY

-  New Toucan Crossing
-  Existing Parking/loading bay
-  Footway Buildout
-  Footway area
-  Shared footway
-  Quiet cycle Route
-  New Bollards
-  Tactile paving
-  Proposed Tree Pit