


# We want your views on the latest design

This plan shows the proposed changes to take place on Errwood Road

- Single lanes chicanes on Errwood Road
- Controlled crossing with cycle track
- Relocation of parking bays

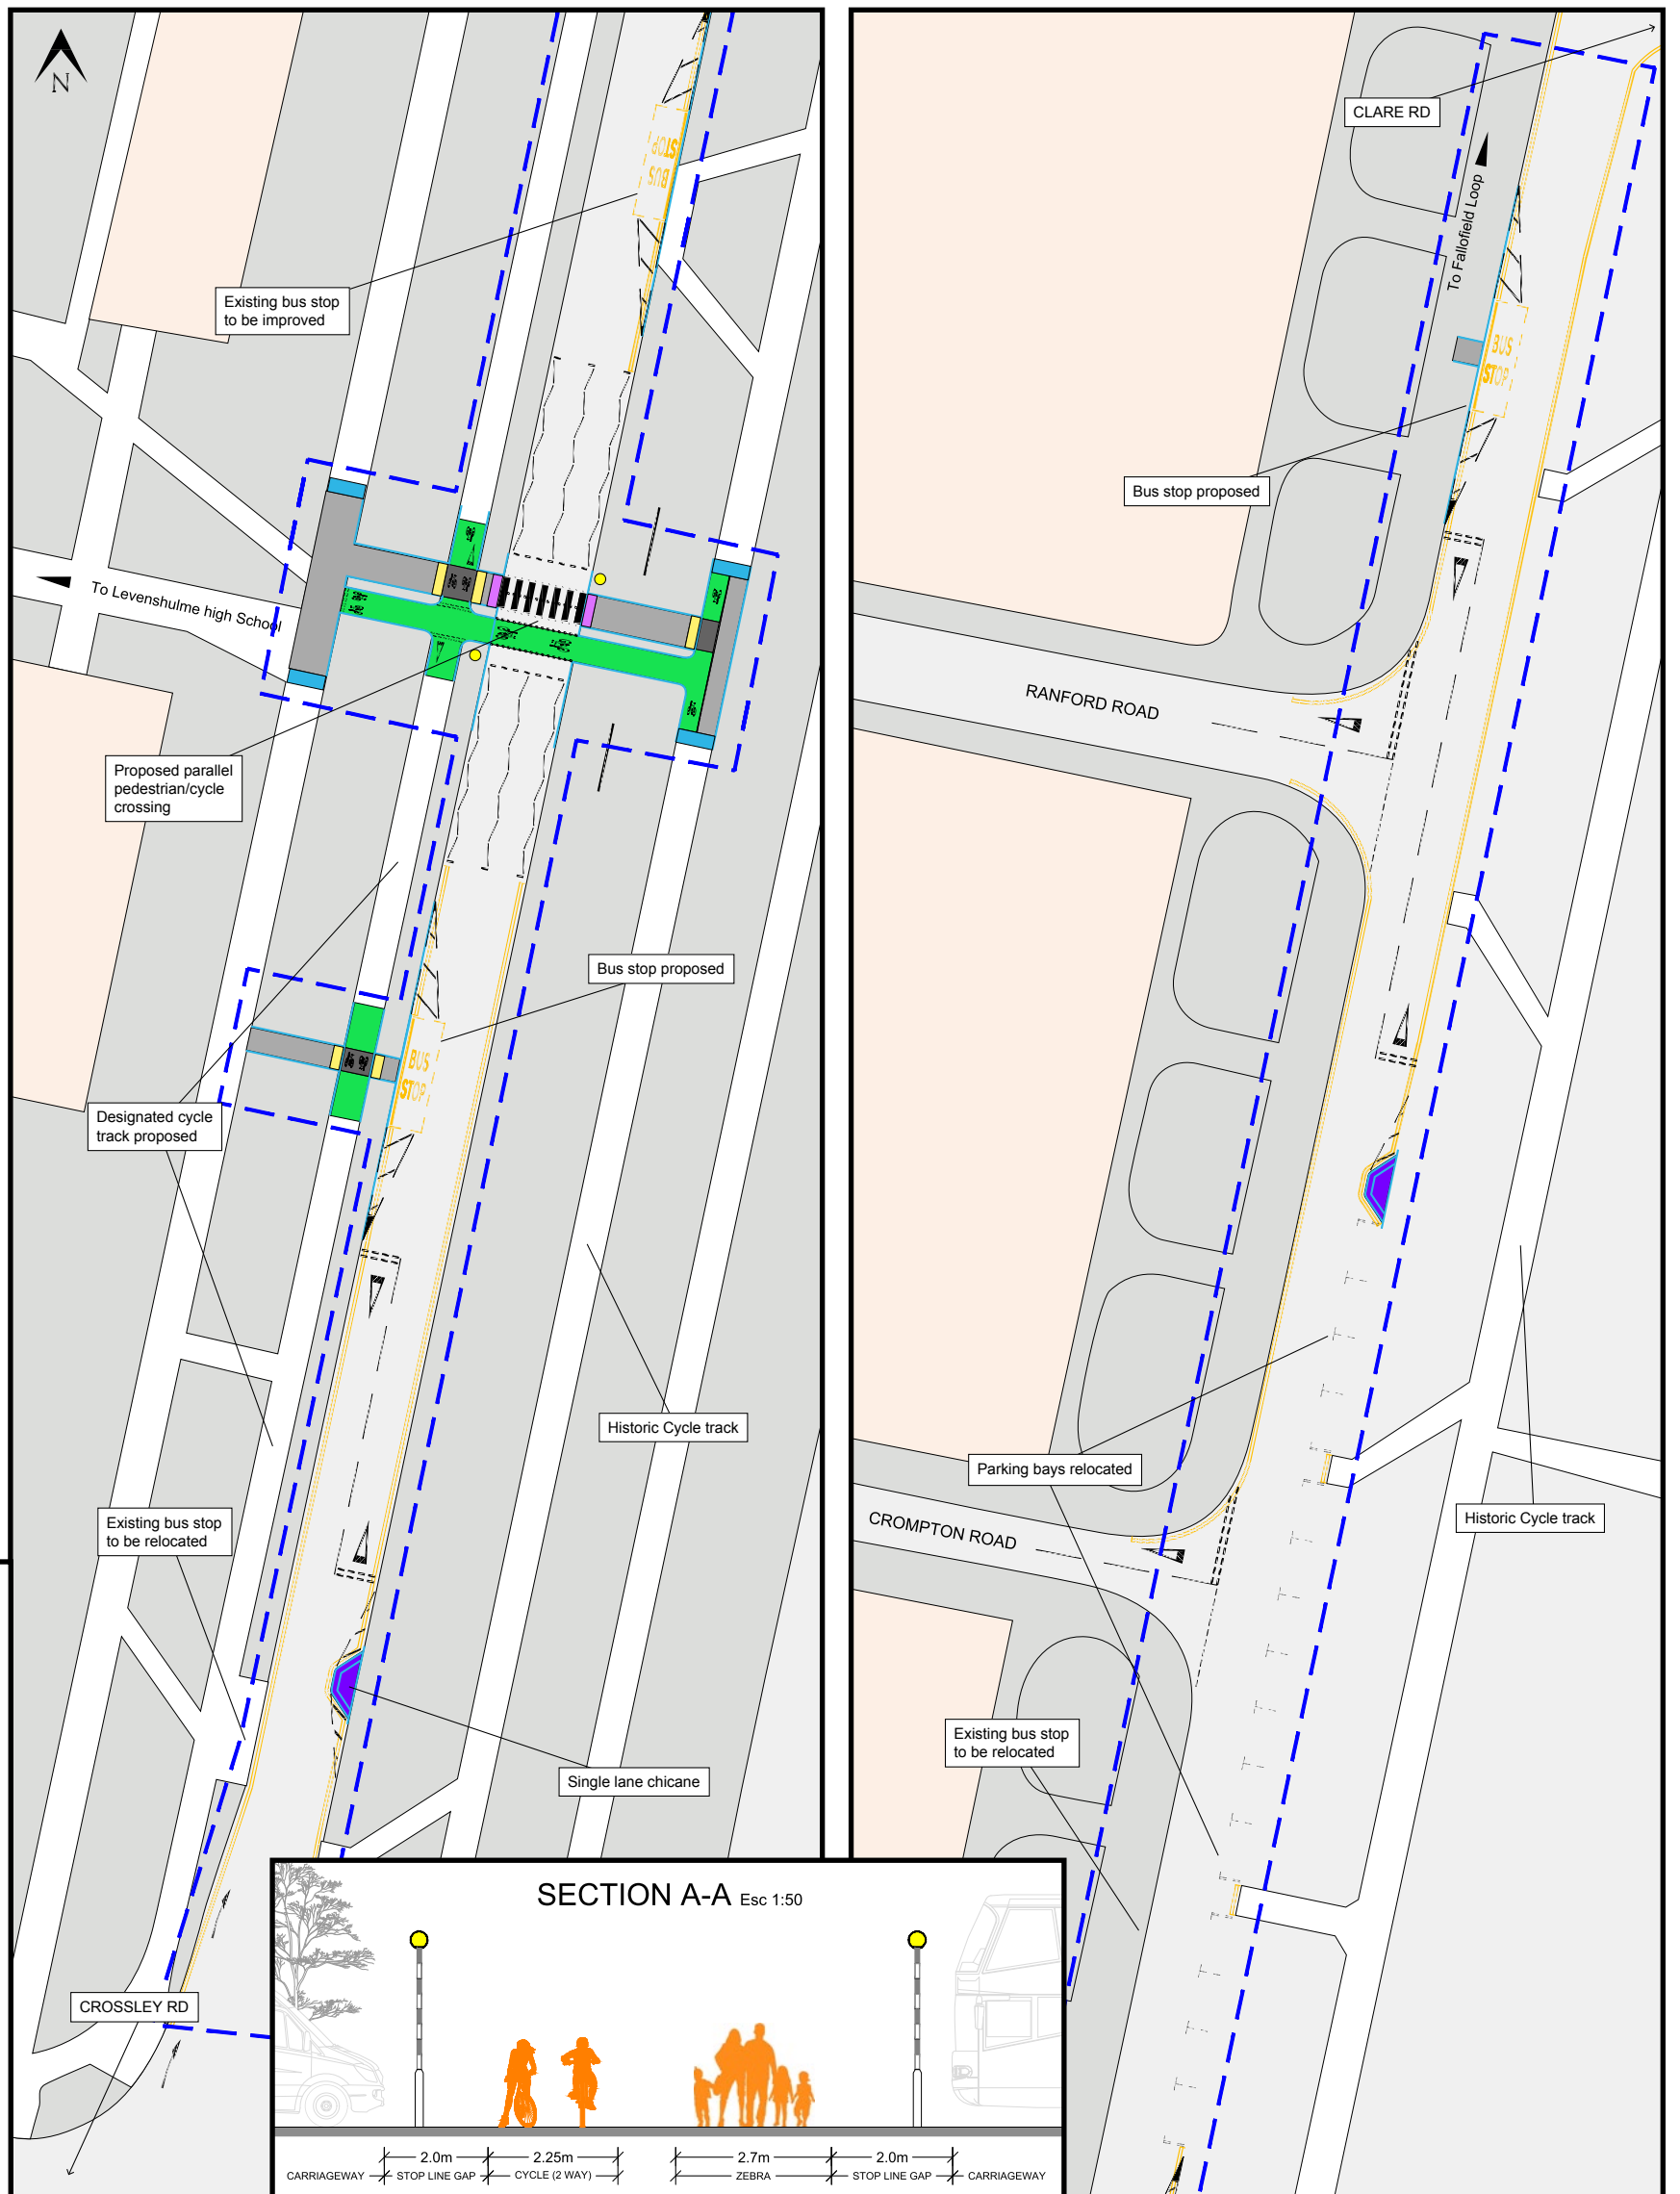

## KEY

- - - - Proposed works boundary
- Build out (Bus stop bypass/chicanes)
- Footway in soft
- Proposed cycle route
- Proposed tactile paving
- Proposed tactile puff paving
- Proposed tactile corduroy paving
- Proposed kerbs

