




We want your views on the latest design

This plan shows the proposed changes to take place on Randolph and St-Balleratt St

- Removal of radius kerbs and pave across the end of back alleyways to remove trips on Randolph Street, Portville Road, Balleratt Street
- 20mph signs and road markings on Balleratt Street and Charlton Road
- Existing filter on Randolph Street

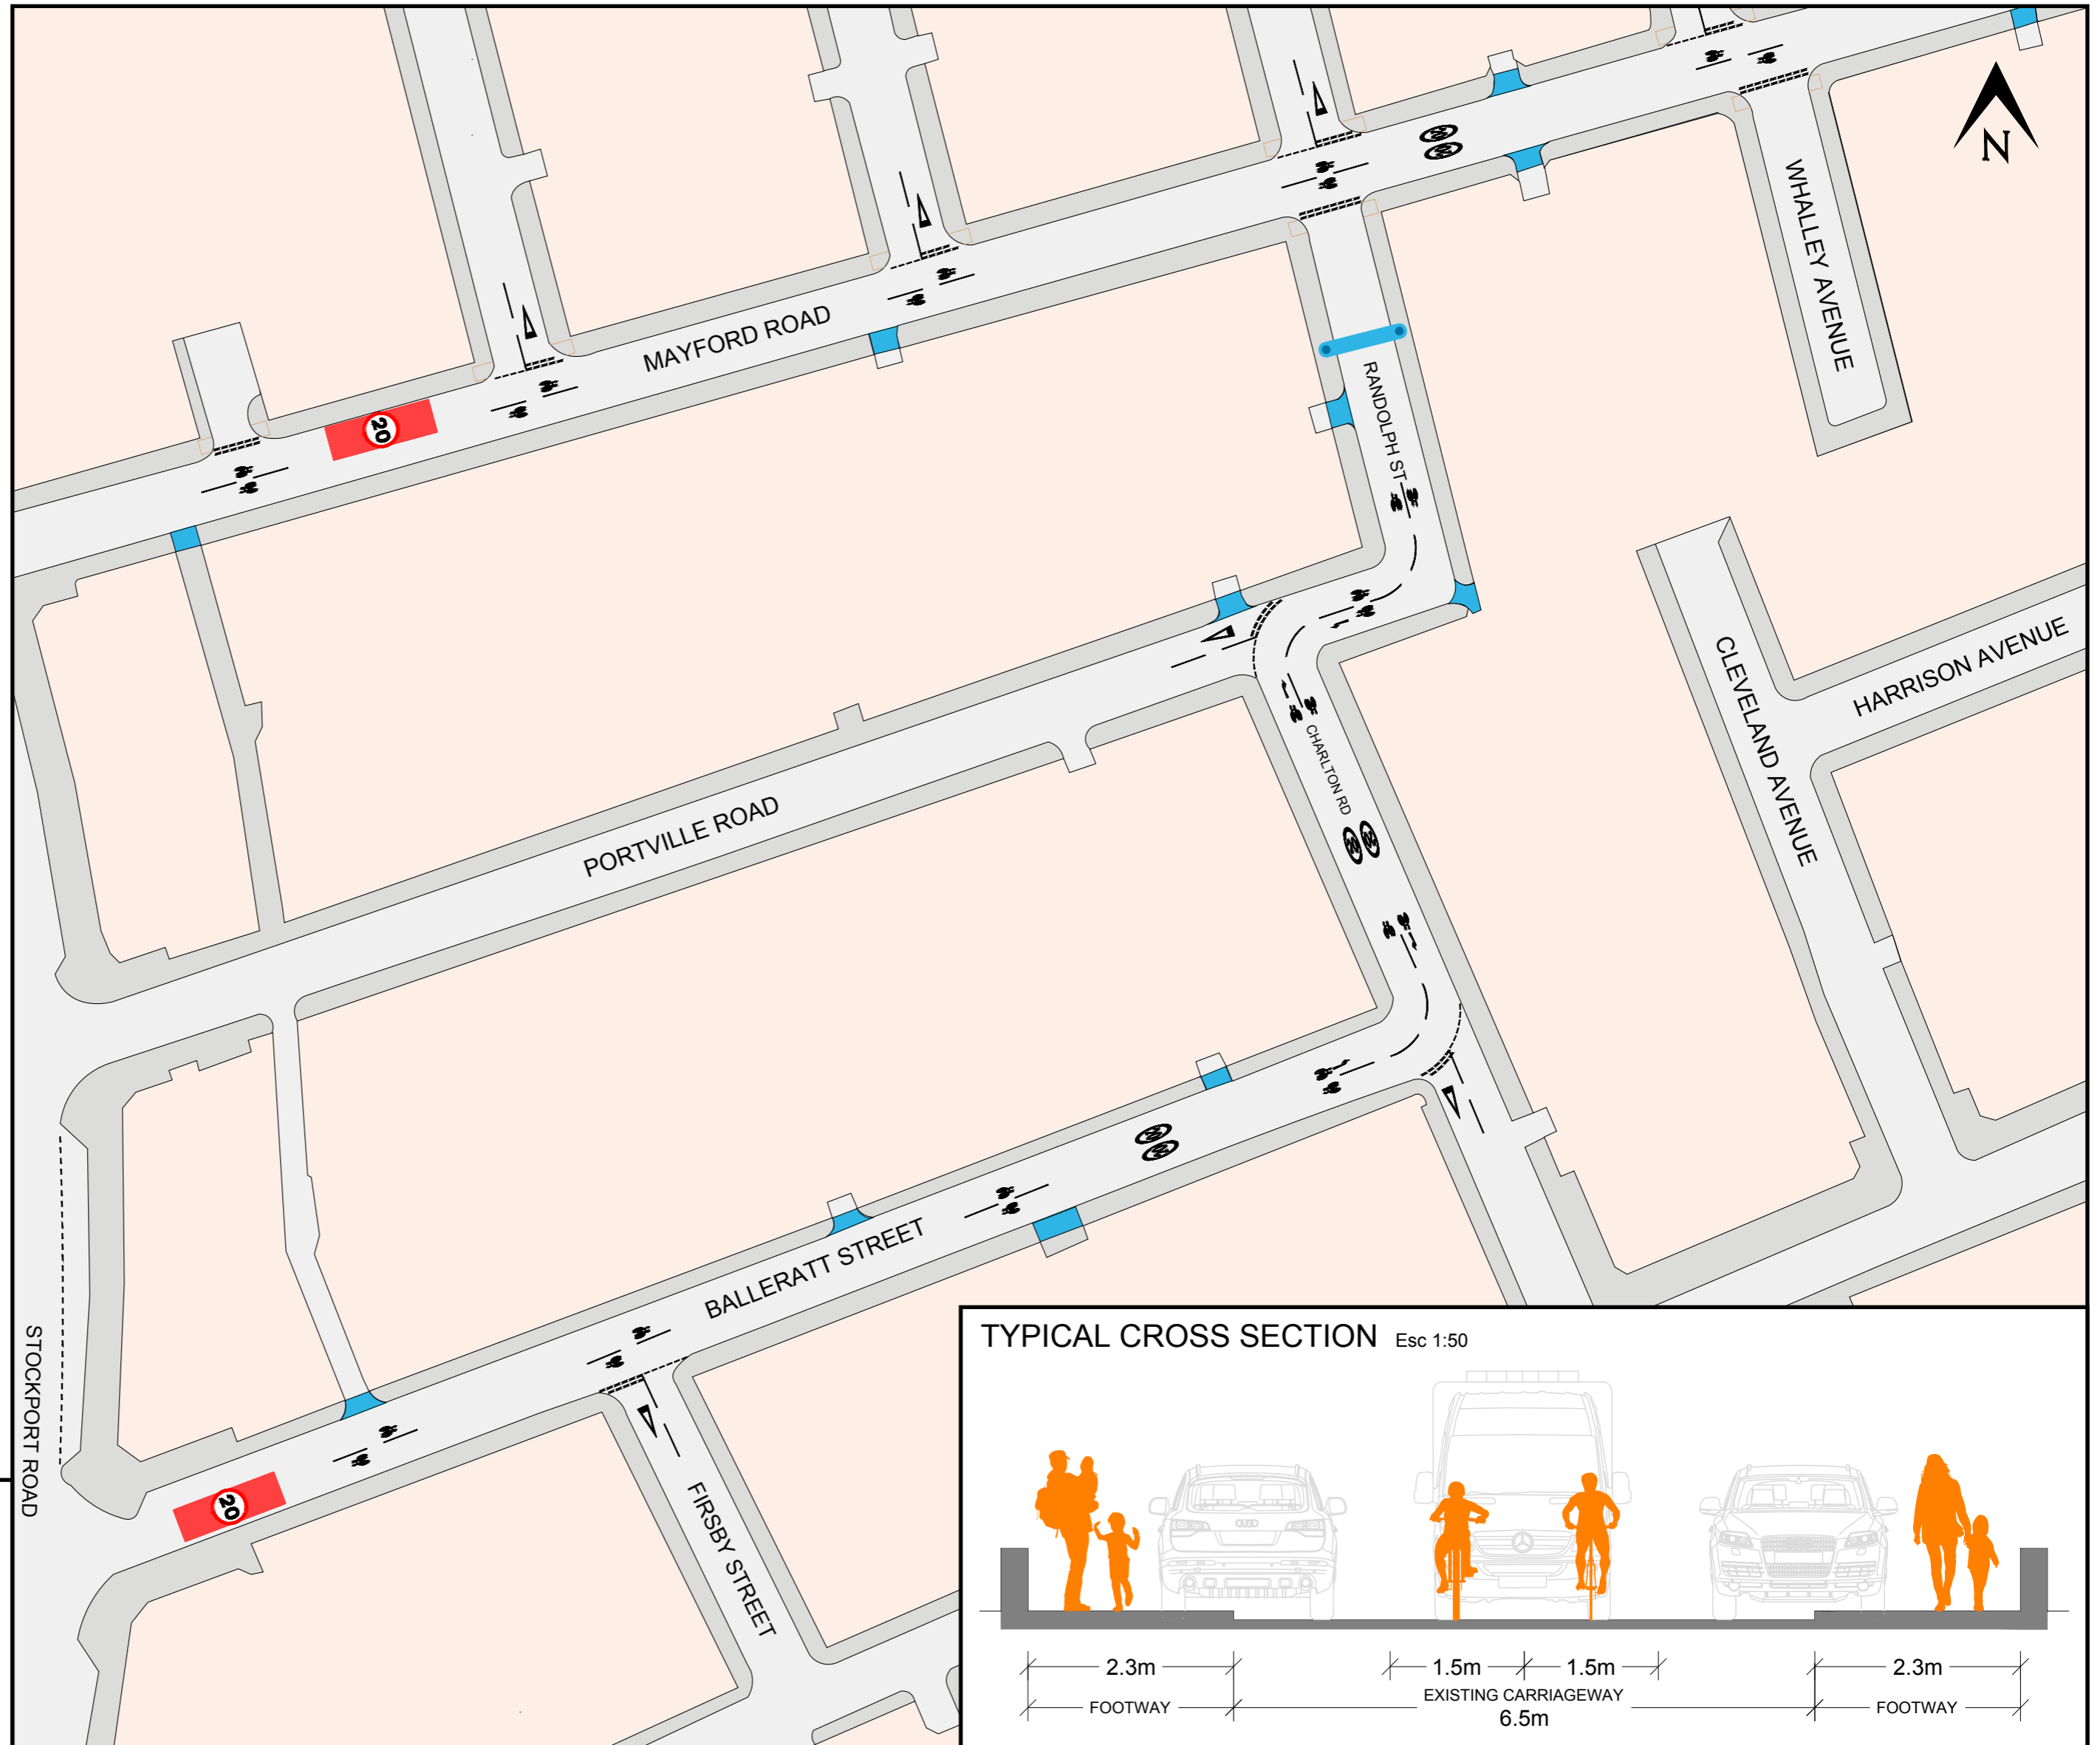

KEY

-  Raised continuous footway
-  Existing filter

TYPICAL CROSS SECTION Esc 1:50

